


RALEIGH, N

CURRENT MAUSOLEUM


OAKWOOD CEMETERY
(BUILT C 1973)

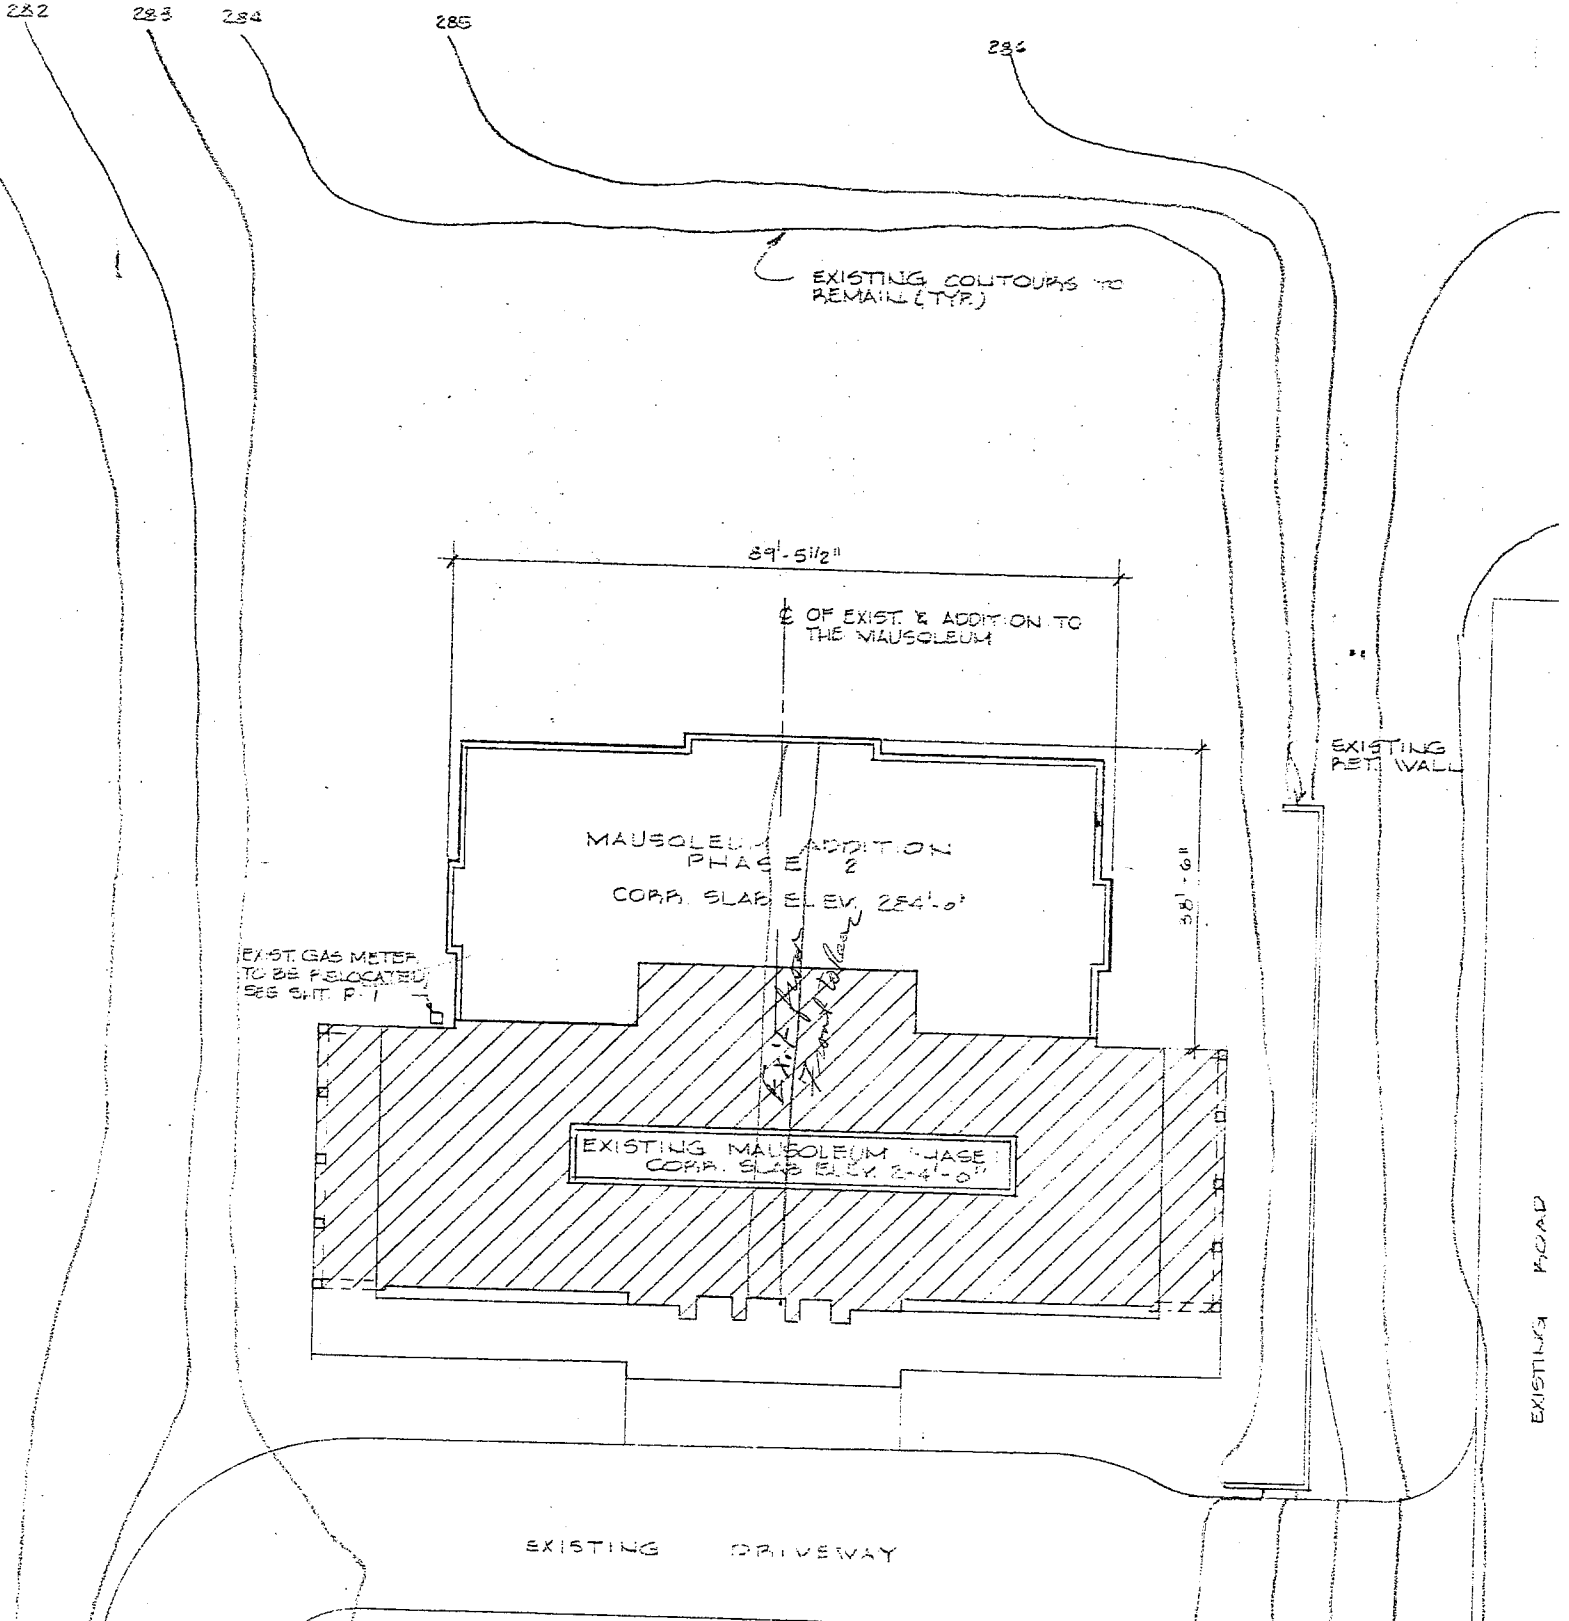

LOCATION PLAN

(PROPOSED ADDITIONS)

(1988)

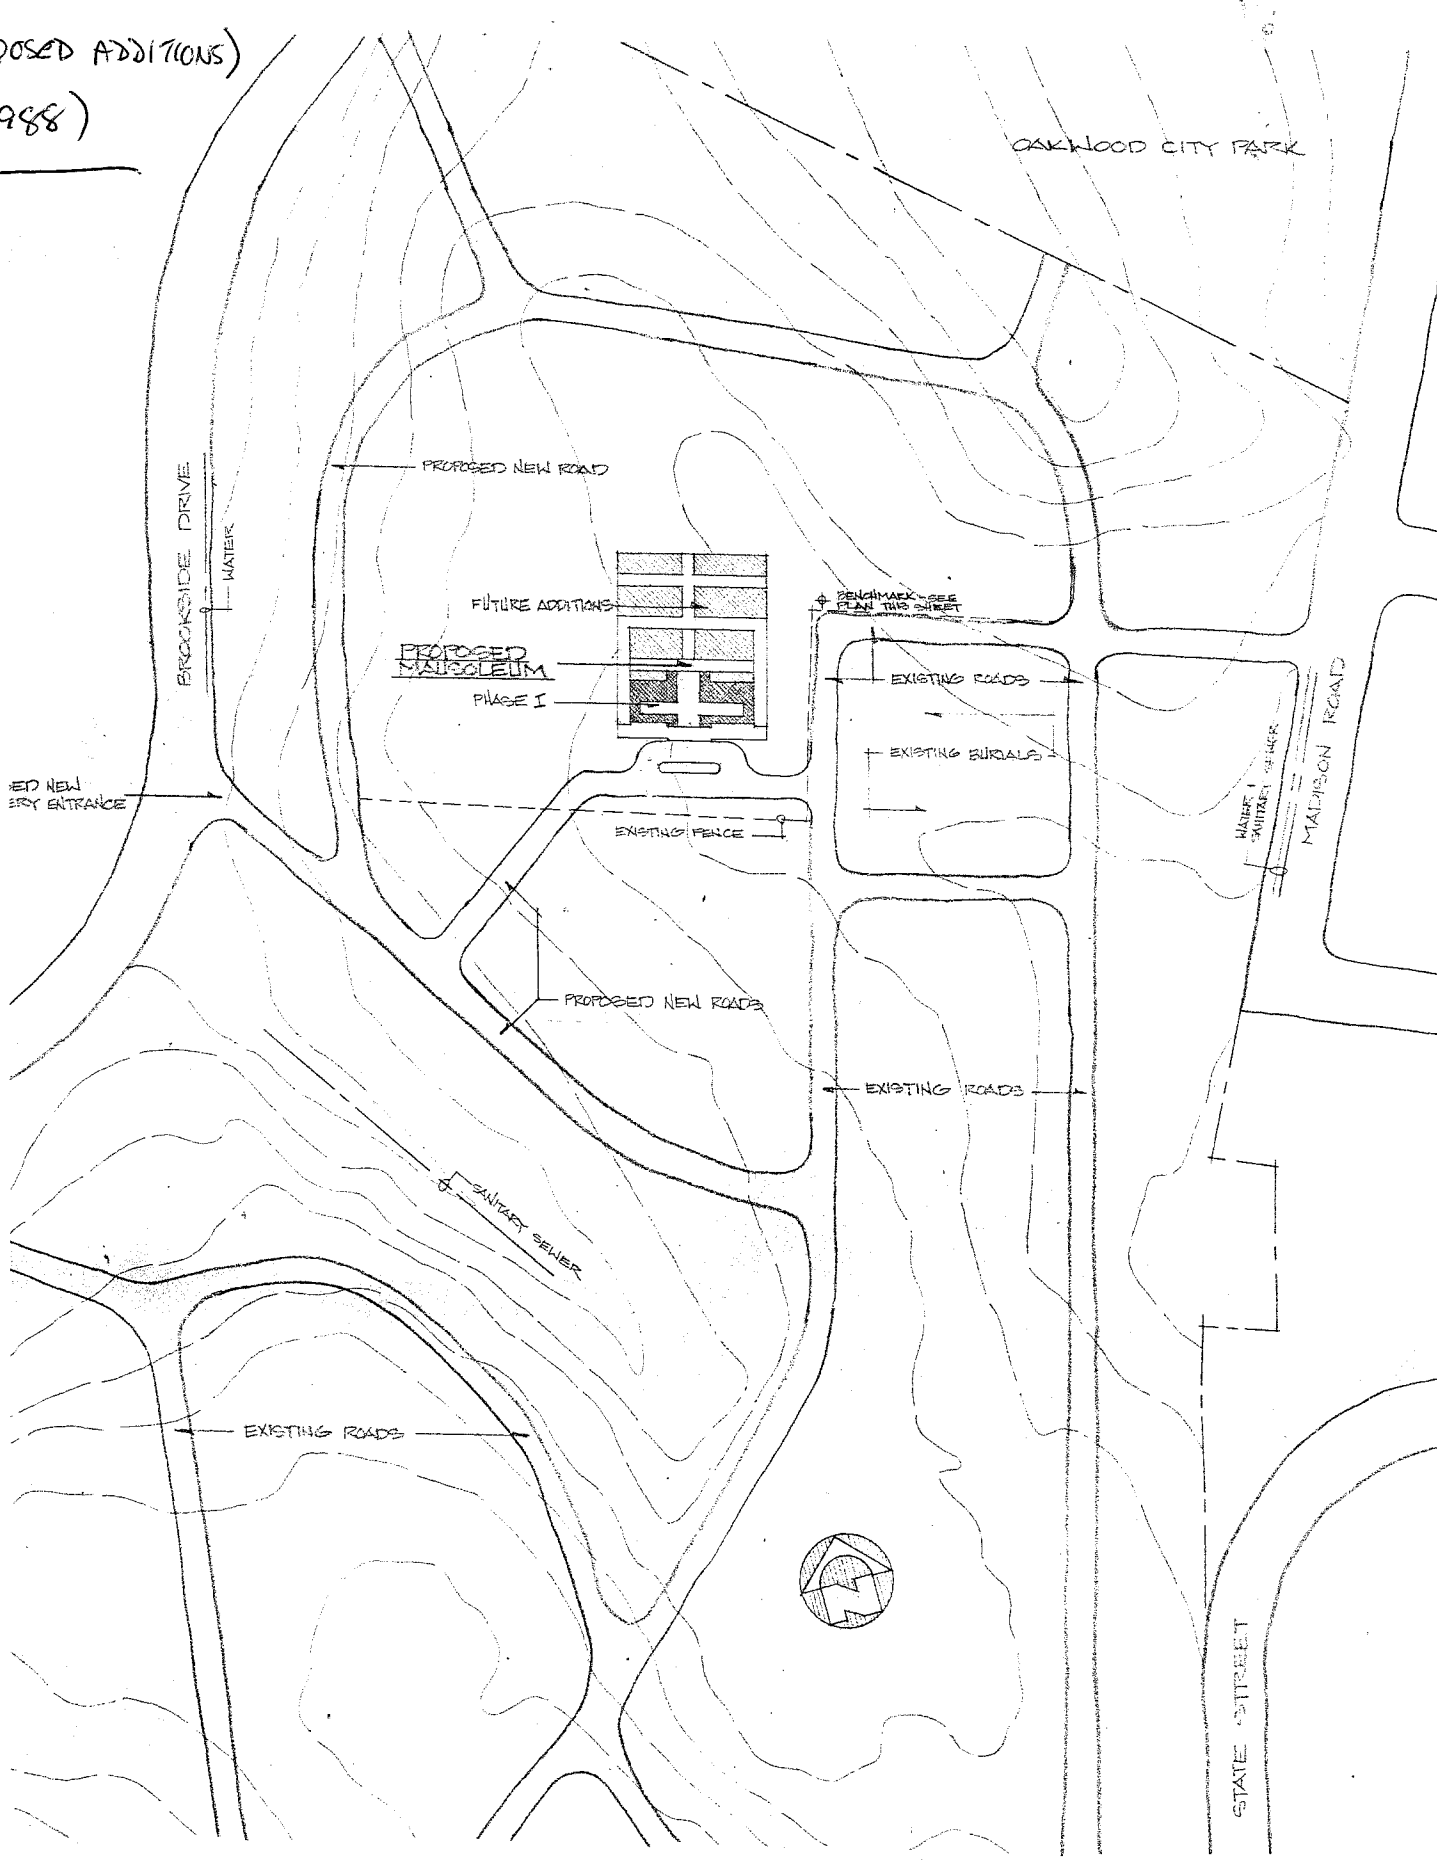


LOCATION PLAN

1" = 100'

CONTOUR LINES INDICATE INTERVAL OF 5'-0"


ROLINA

PROPOSED ADDITIONS
(C 1986)

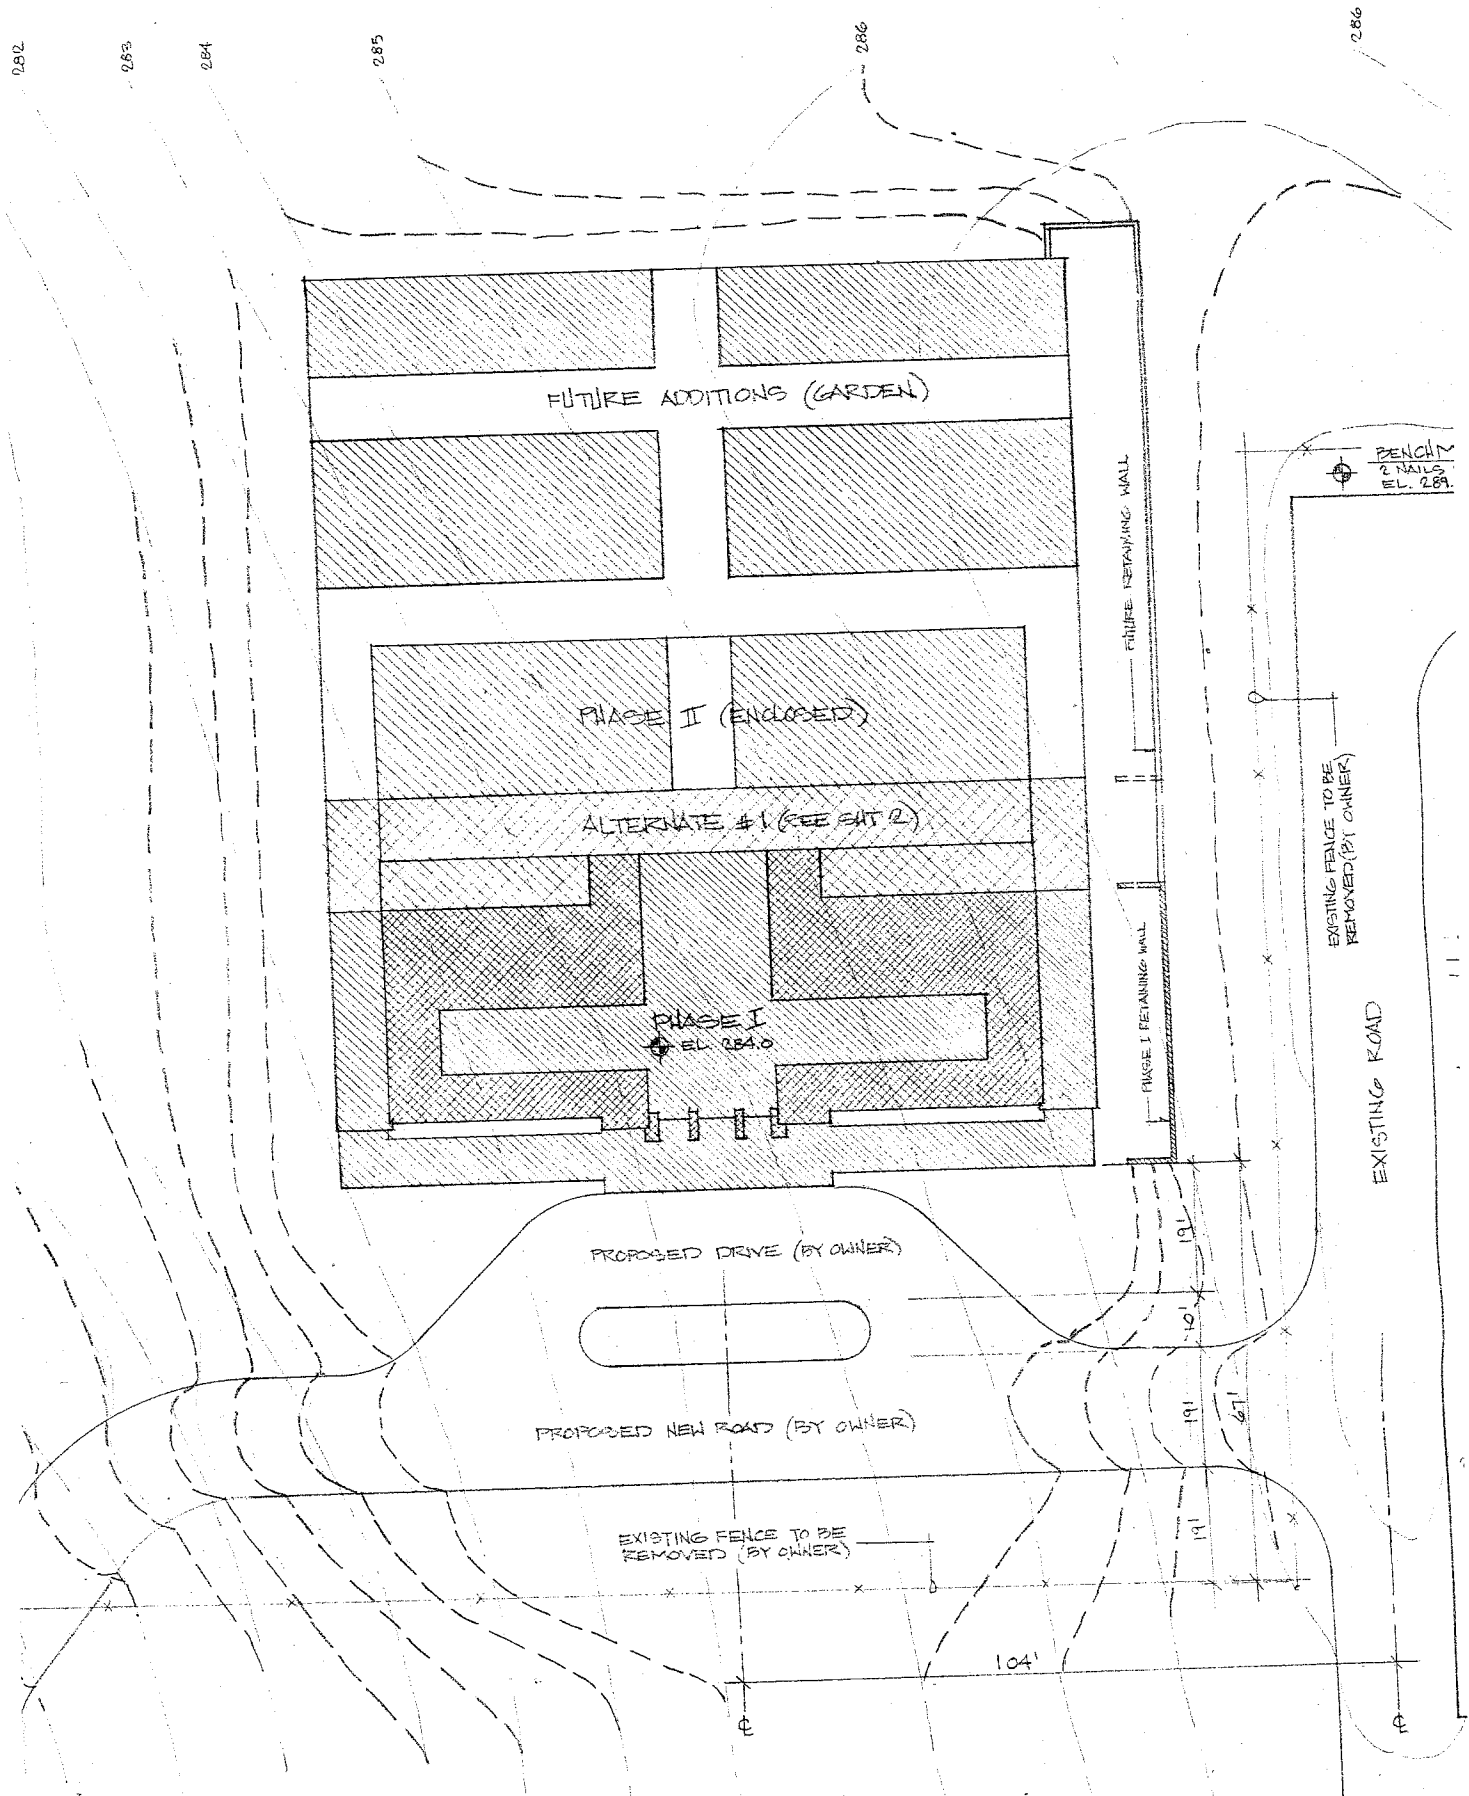


CURRENT MAUSOLEUM


PHASE I FLOOR PLAN

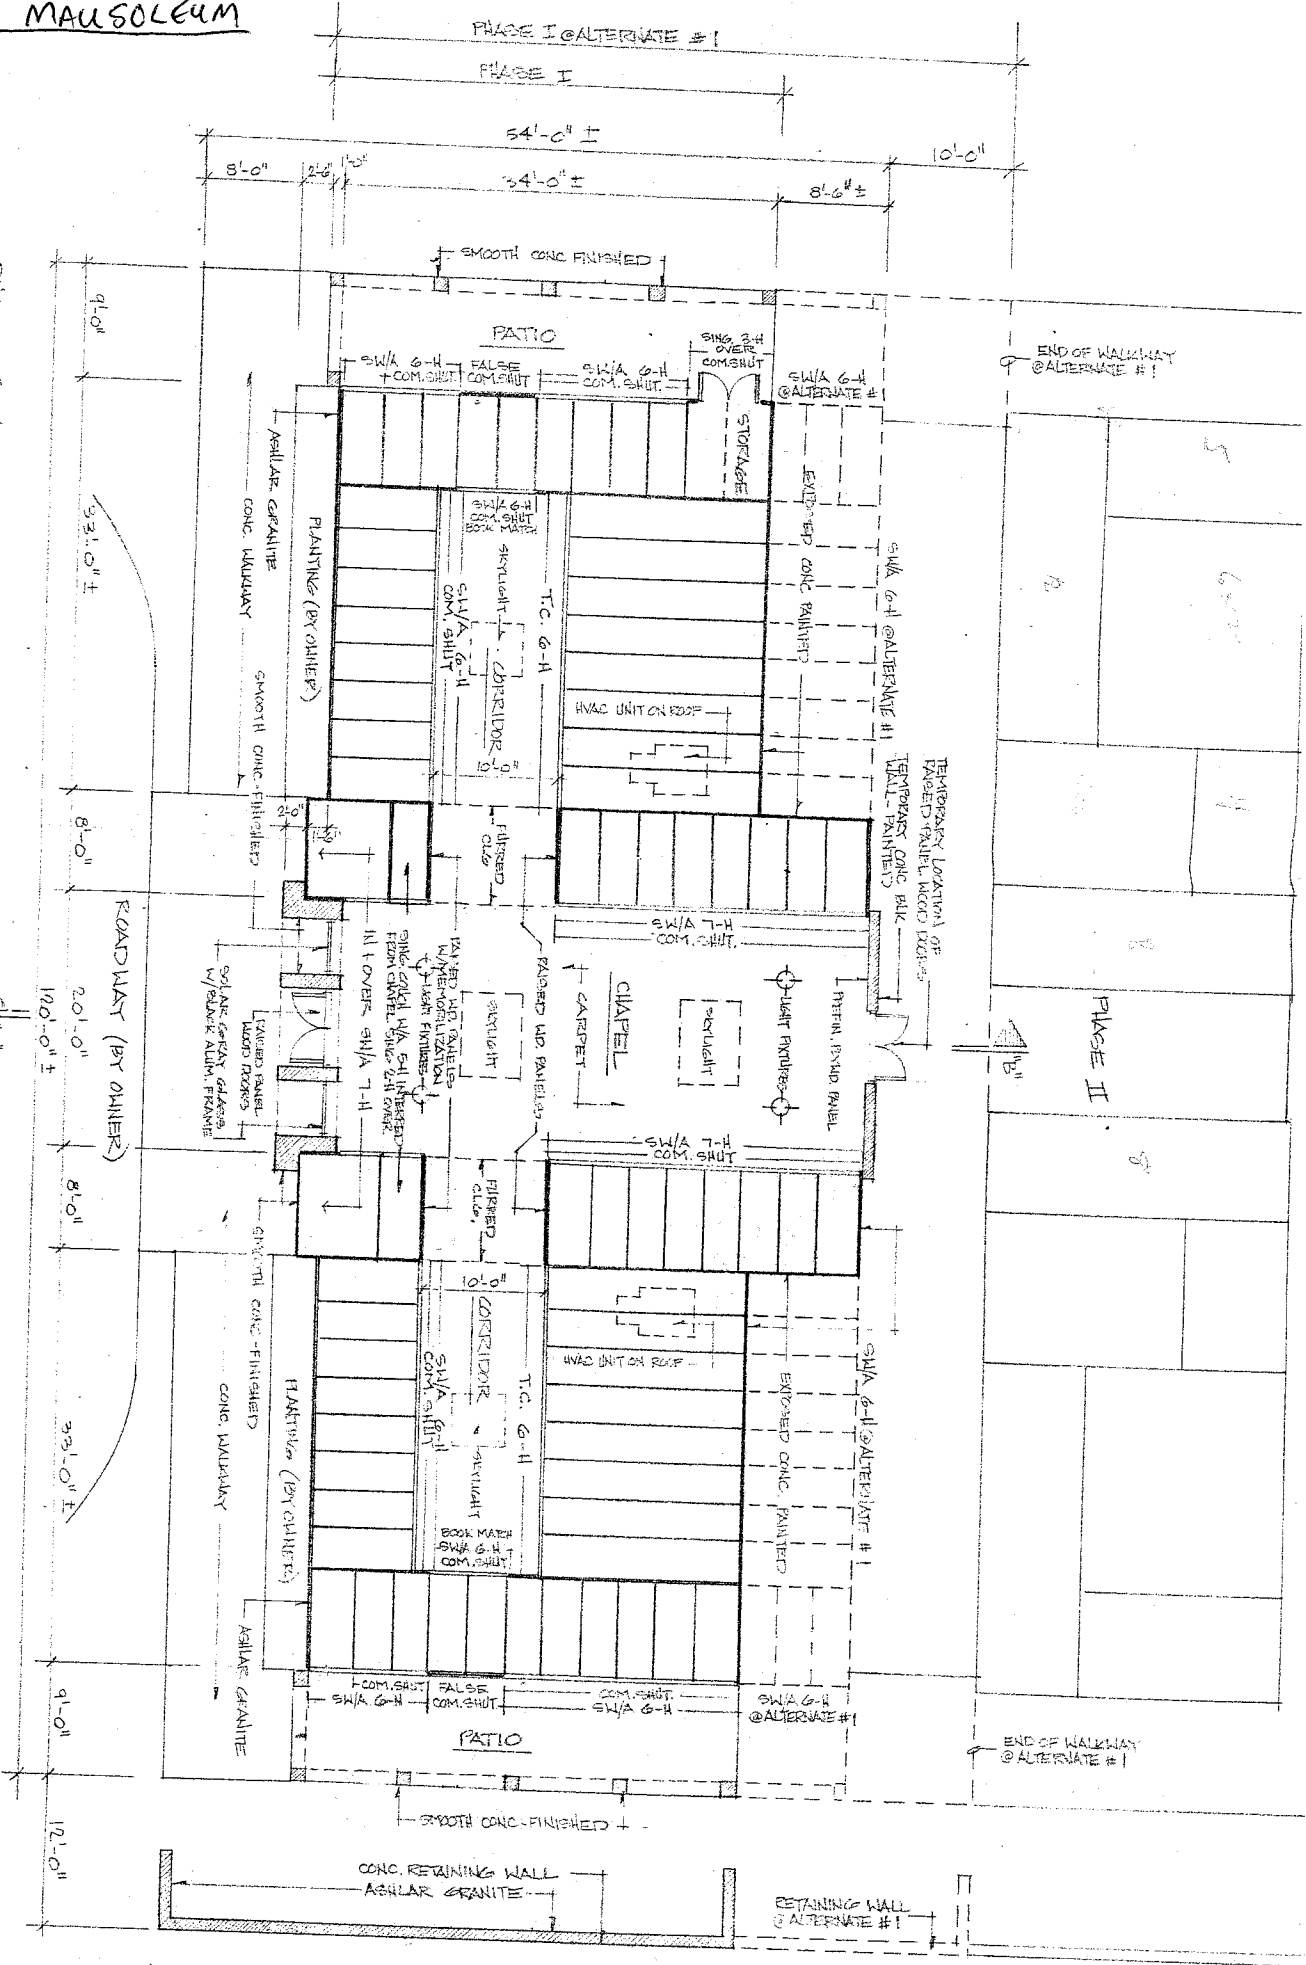

1" = 10' 9'10" 12'0"

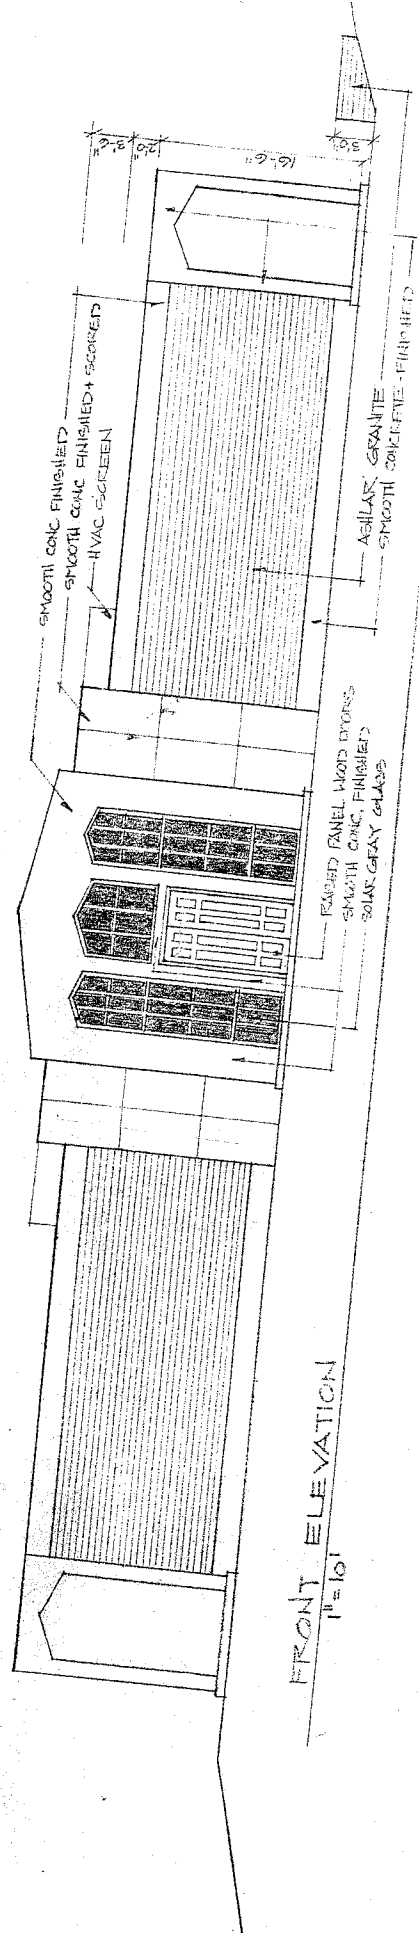


FRONT ELEVATION
1" = 10'

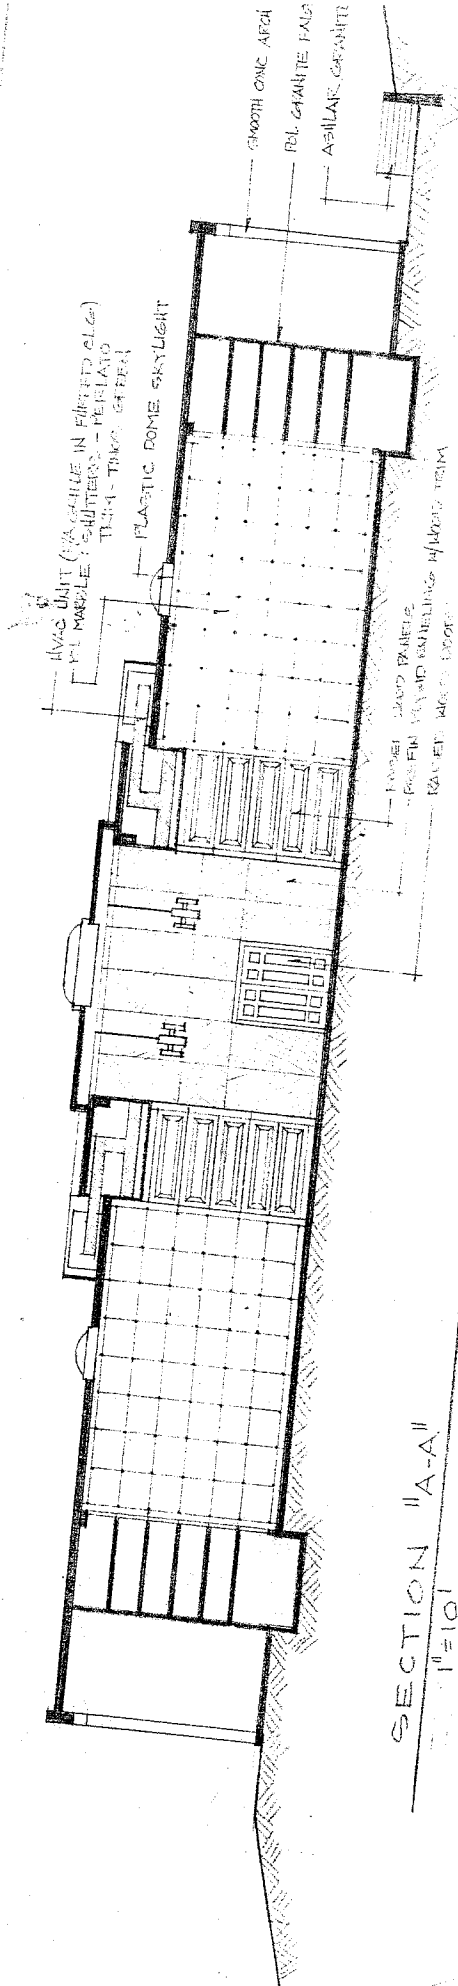


SECTION "A-A"
1" = 10'

SECTION 13-B
1" = 10'

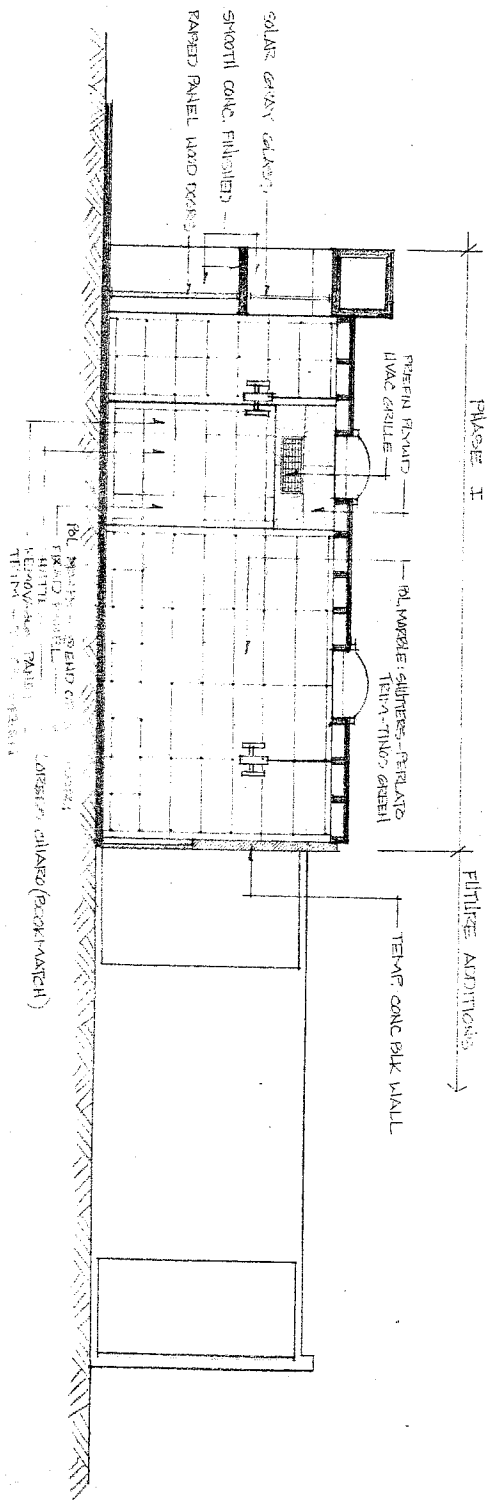

RIGHT SIDE ELEVATION

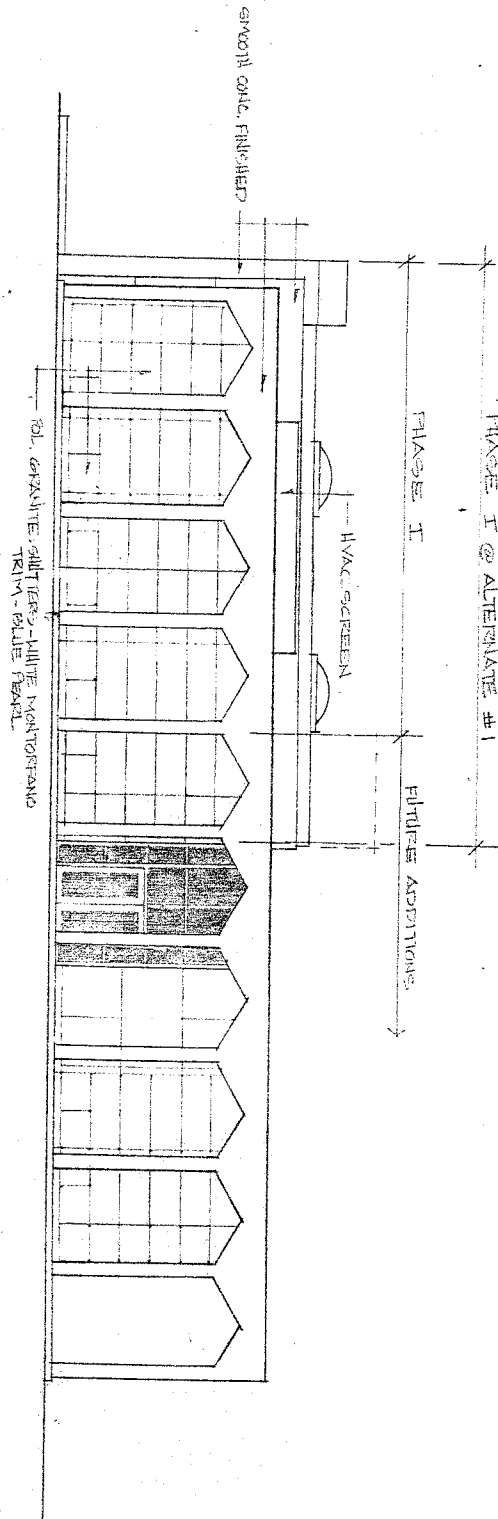

JAN 15 1978
10:00 AM

DESIGNED AND BUILT BY ACME MARBLE & GRANITE CO., INC. 5460 PONTCHARTRAIN BLVD. NEW ORLEANS, LA.	
PROPOSED CHAPEL MAUSOLEUM + SITE DEVELOPMENT OAKWOOD CEMETERY RALEIGH, NORTH CAROLINA.	

ISSUE	DESCRIPTION
P P:	PRELIMINARY ADDED ALTERNATE # 1, CHAPEL SKYLIGHTS, LIGHT FIXTURES

CRYPT COUNT

PHASE I

SINGLE	10
SINGLE W/ABBAY	380
TRIE COMPANION	192
SINGLE COUCH W/ABBAY	32
IN COVER SINGLE W/ABBAY	12
<u>TOTAL PHASE I</u>	<u>626</u>

PHASE II

ESTIMATED TOTAL _____ 730

FUTURE GARDEN ADDITIONS

ESTIMATED TOTAL _____ 1100

TOTAL SITE DEVELOPMENT _____ 2450±

ALTERNATE #1

PHASE I TO INCLUDE CRYPTS @ REAR AS INDICATED
IN PLAN BY BROKEN LINE. EXTEND COLUMNS + ARCHES
@ SIDE PATIOS AS INDICATED. CONSTRUCT OVERHANG
GLASS. FINISH AS EXTERIOR CRYPTS.

PHASE I CRYPT COUNT @ ALTERNATE #1

SINGLE	10
SINGLE W/ABBAY	534
TRIE COMPANION	192
SINGLE COUCH W/ABBAY	32
IN COVER SINGLE W/ABBAY	12
<u>TOTAL</u>	<u>780</u>

MATERIALS - INTERIOR

POLISHED MARBLE:
SHUTTERS - PERLATO (USE COMPANION
COMPANION SHUTTERS @ END OF CORRIDOR
SEE SECTION '13B') - LORENZO C
TRIM - TINO'S GREEN
RAISED WOOD PANELS @ FURRED CEILING
PREFINISHED PLYWOOD PANELING @ HVAC
CHAPEL WALL (TEMPORARY) - WALNUT
FLOOR - ACRYLIC CARPET (CELADON MORES
CEILING:
CHAPEL - SPRAYED ACOUSTICAL PLASTER
CORRIDORS - SPRAYED ACOUSTICAL PLASTER
FURRED CEILING - ACOUSTICAL PLASTER
RAISED PANEL WOOD DOORS @ MAIN ENTRANCE
RAISED PANEL WOOD DOORS @ REAR CHAPEL
(3'x7' - 6 PANEL) - WOOD FRAME
GLASS - SOLAR GRAY W/BLACK ANODIZED ALUM
STORAGE ROOM UNFINISHED
SMOOTH CONCRETE FINISHED @ FRONT CHAPEL
PLASTIC DOME SKYLIGHTS W/FLUORESCENT LIG
SUSPENDED INCANDESCENT LIGHT FIXTURES
#130/4CW-C BY WINONA LIGHTING STUDIO

MATERIALS - EXTERIOR

POLISHED GRANITE:
SHUTTERS - WHITE MONTORFANO (USE CON
INDICATED)
TRIM - BLUE PEARL
ASHLAR GRANITE - MOUNT AIRY GRAY (SING
COLUMNS, ARCHES, FRONT ENTRANCE, ETC. - ON
FINISHED - WHITE (SCORED WHERE INDIC
REAR WALL - EXPOSED CONCRETE PAINTED TO M
CONCRETE BLOCK (TEMPORARY)
MATCH ASHLAR
PATIO CEILING - SMOOTH CONCRETE PAINTED - WI
WALKWAYS - CONCRETE - WOOD FLOAT - SAND FIN
BUILT-UP ROOFING
METAL DOOR + FRAME @ STORAGE ROOM - PAINTED
HVAC UNITS ON ROOF (2)
INCANDESCENT LIGHTING + WATERPROOF OUTLETS @

HVAC SYSTEM

SYSTEM SHALL BE DESIGNED TO PROVIDE 78°F DB ±
INDOORS WHEN THE OUTDOOR AIR CONDITIONS ARE 95
W.B. AND 70°F DB. INDOORS WHEN THE OUTDOOR AIR

