


K:\23088 - MASON WILLIAMS\dwg\GRADING.dwg, 5/16/2006 12:37:32 PM, SEAN

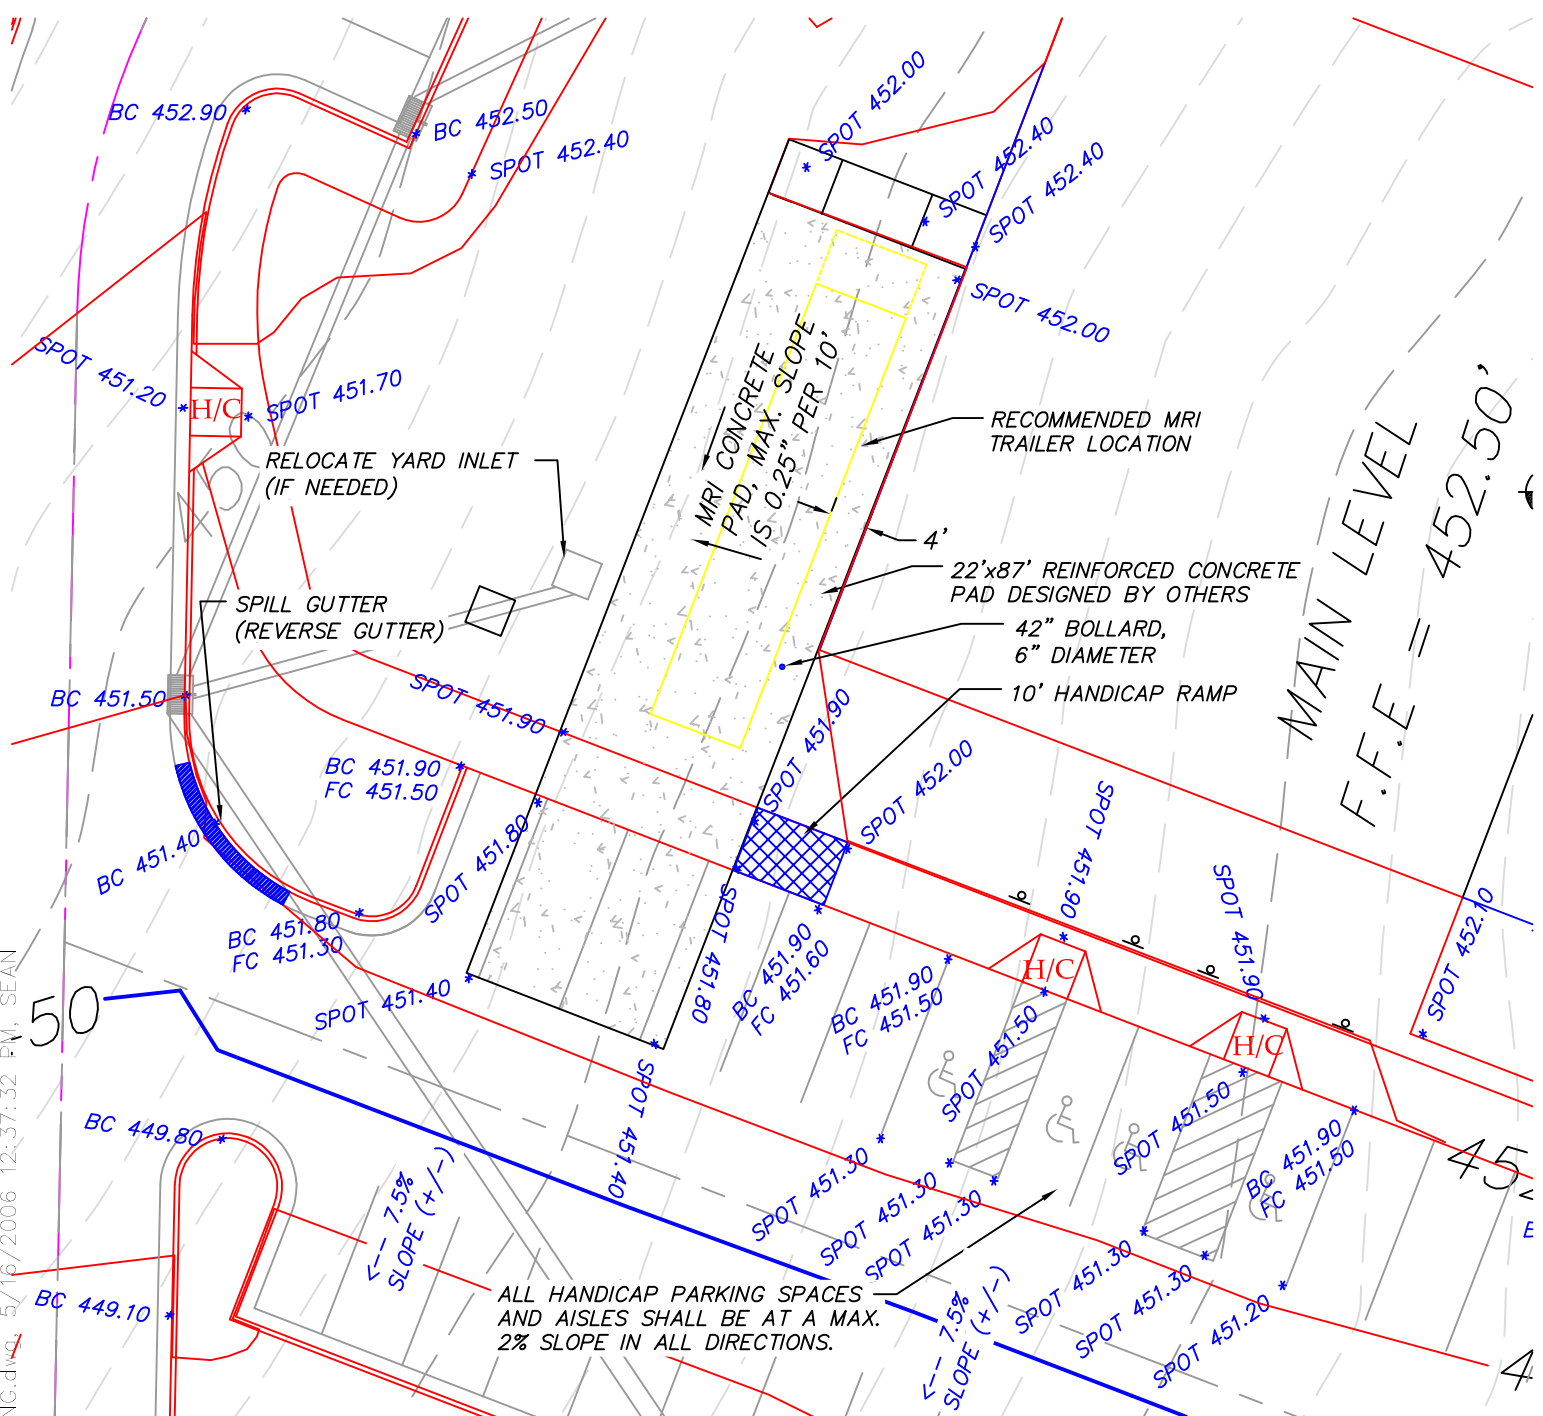

MAIN LEVEL
F.F.E = 452.50'



107 East Second St.
Greenville, N.C. 27858
(252) 752-4135

8410 Falls Of Neuse Rd.
Raleigh, N.C. 27615
(919) 848-3347

Engineers
Planners
Surveyors

FIELD ADJUSTMENT NOTE:
THE GRADES AT THE MRI UNIT LOCATION (SHOWN ON SHEET C-3.0) HAVE BEEN ADJUSTED AS SHOWN IN THE DRAWING ABOVE.

FIELD ADJUSTMENT #7

AIHF

DATE: 5/15/06

SCALE: 1"=20'