


K:\23088 - MASON WILLIAMS\dwg\STORM.dwg, 5/23/2006 2:34:50 PM, SEAN

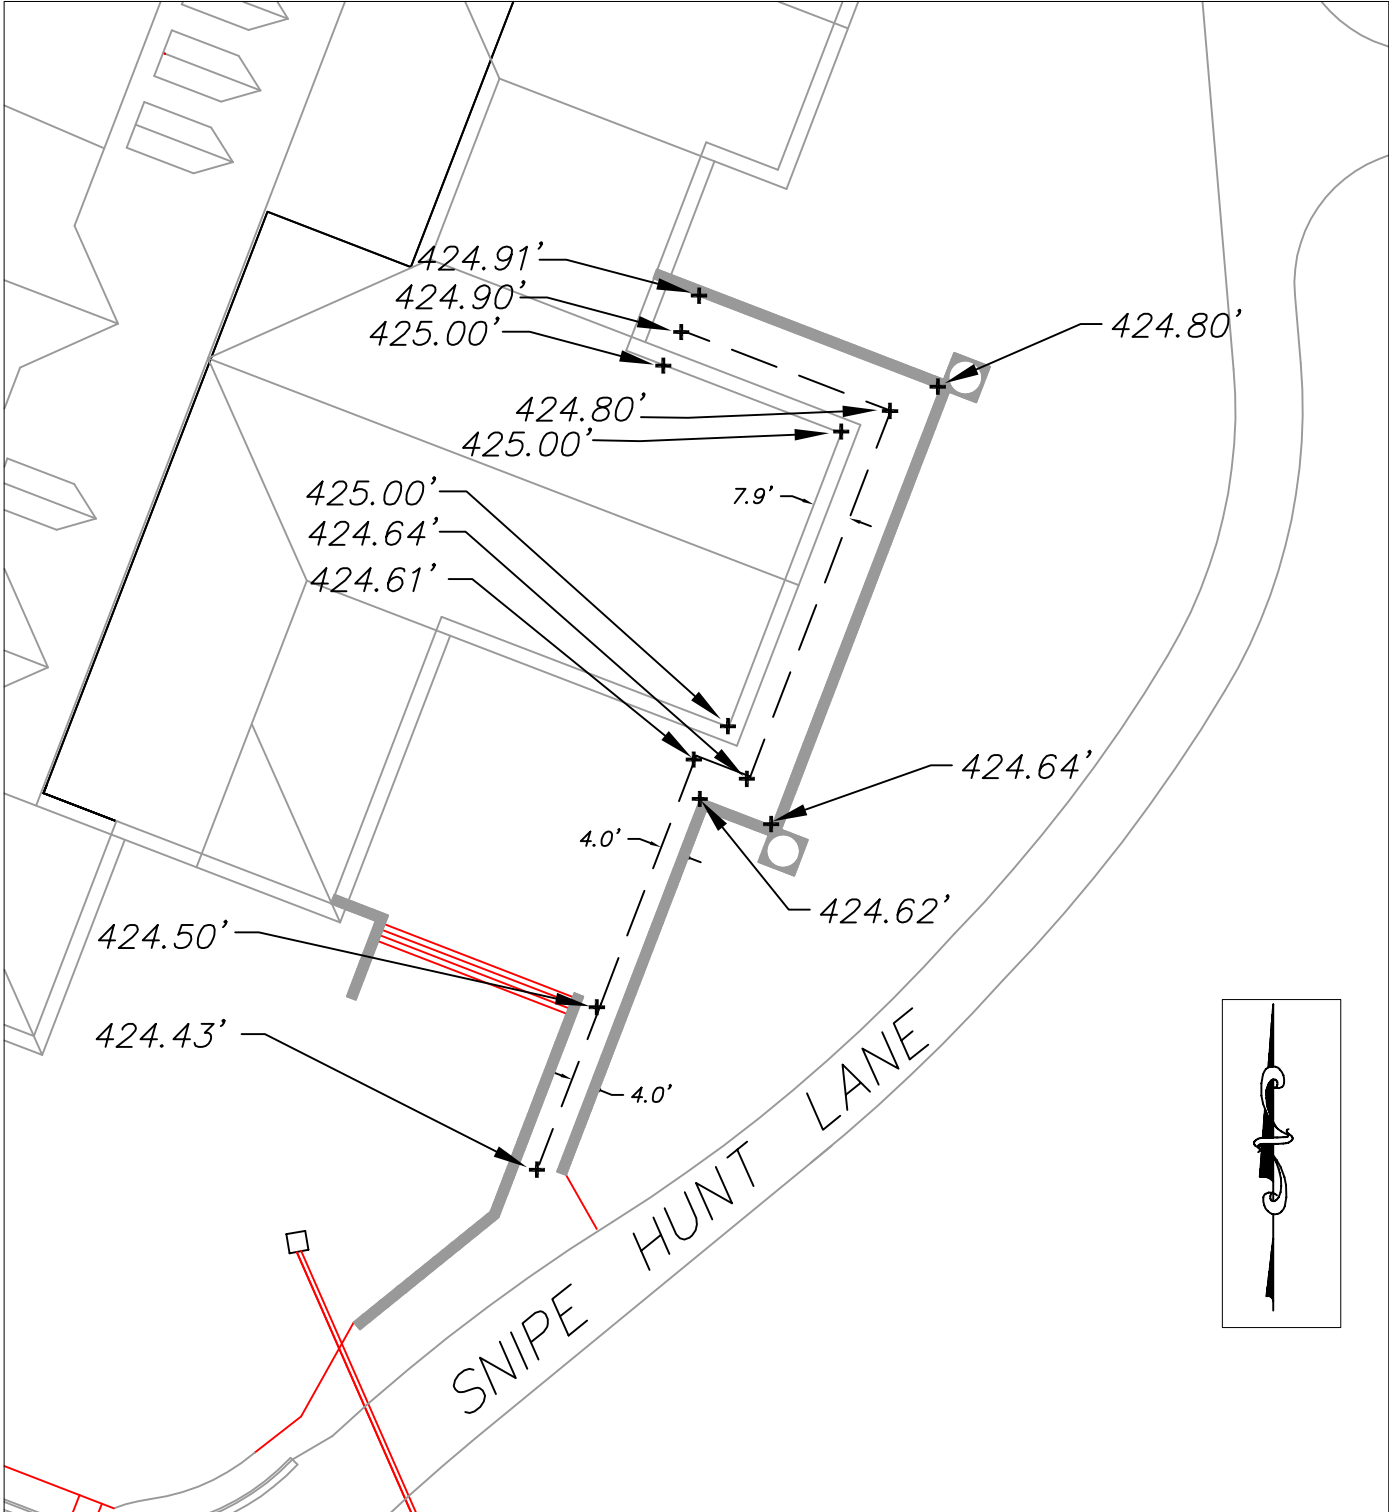

**Rivers & Associates, Inc.**  
 Since 1918

107 East Second St.  
 Greenville, N.C. 27858  
 (252) 752-4135

8410 Falls Of Neuse Rd.  
 Raleigh, N.C. 27615  
 (919) 848-3347

**Engineers  
 Planners  
 Surveyors**

**FIELD ADJUSTMENT NOTE:**  
 SPOT ELEVATIONS  
 PROVIDED FOR POSITIVE  
 DRAINAGE OF WALKWAY.  
 FOR ADDITIONAL  
 INFORMATION,  
 REFER TO PLAN SET.

FIELD ADJUSTMENT #8

**AHF**

DATE: 5/17/06

SCALE: 1"=40'